



SITE PLAN



HOUSE FLOOR PLAN

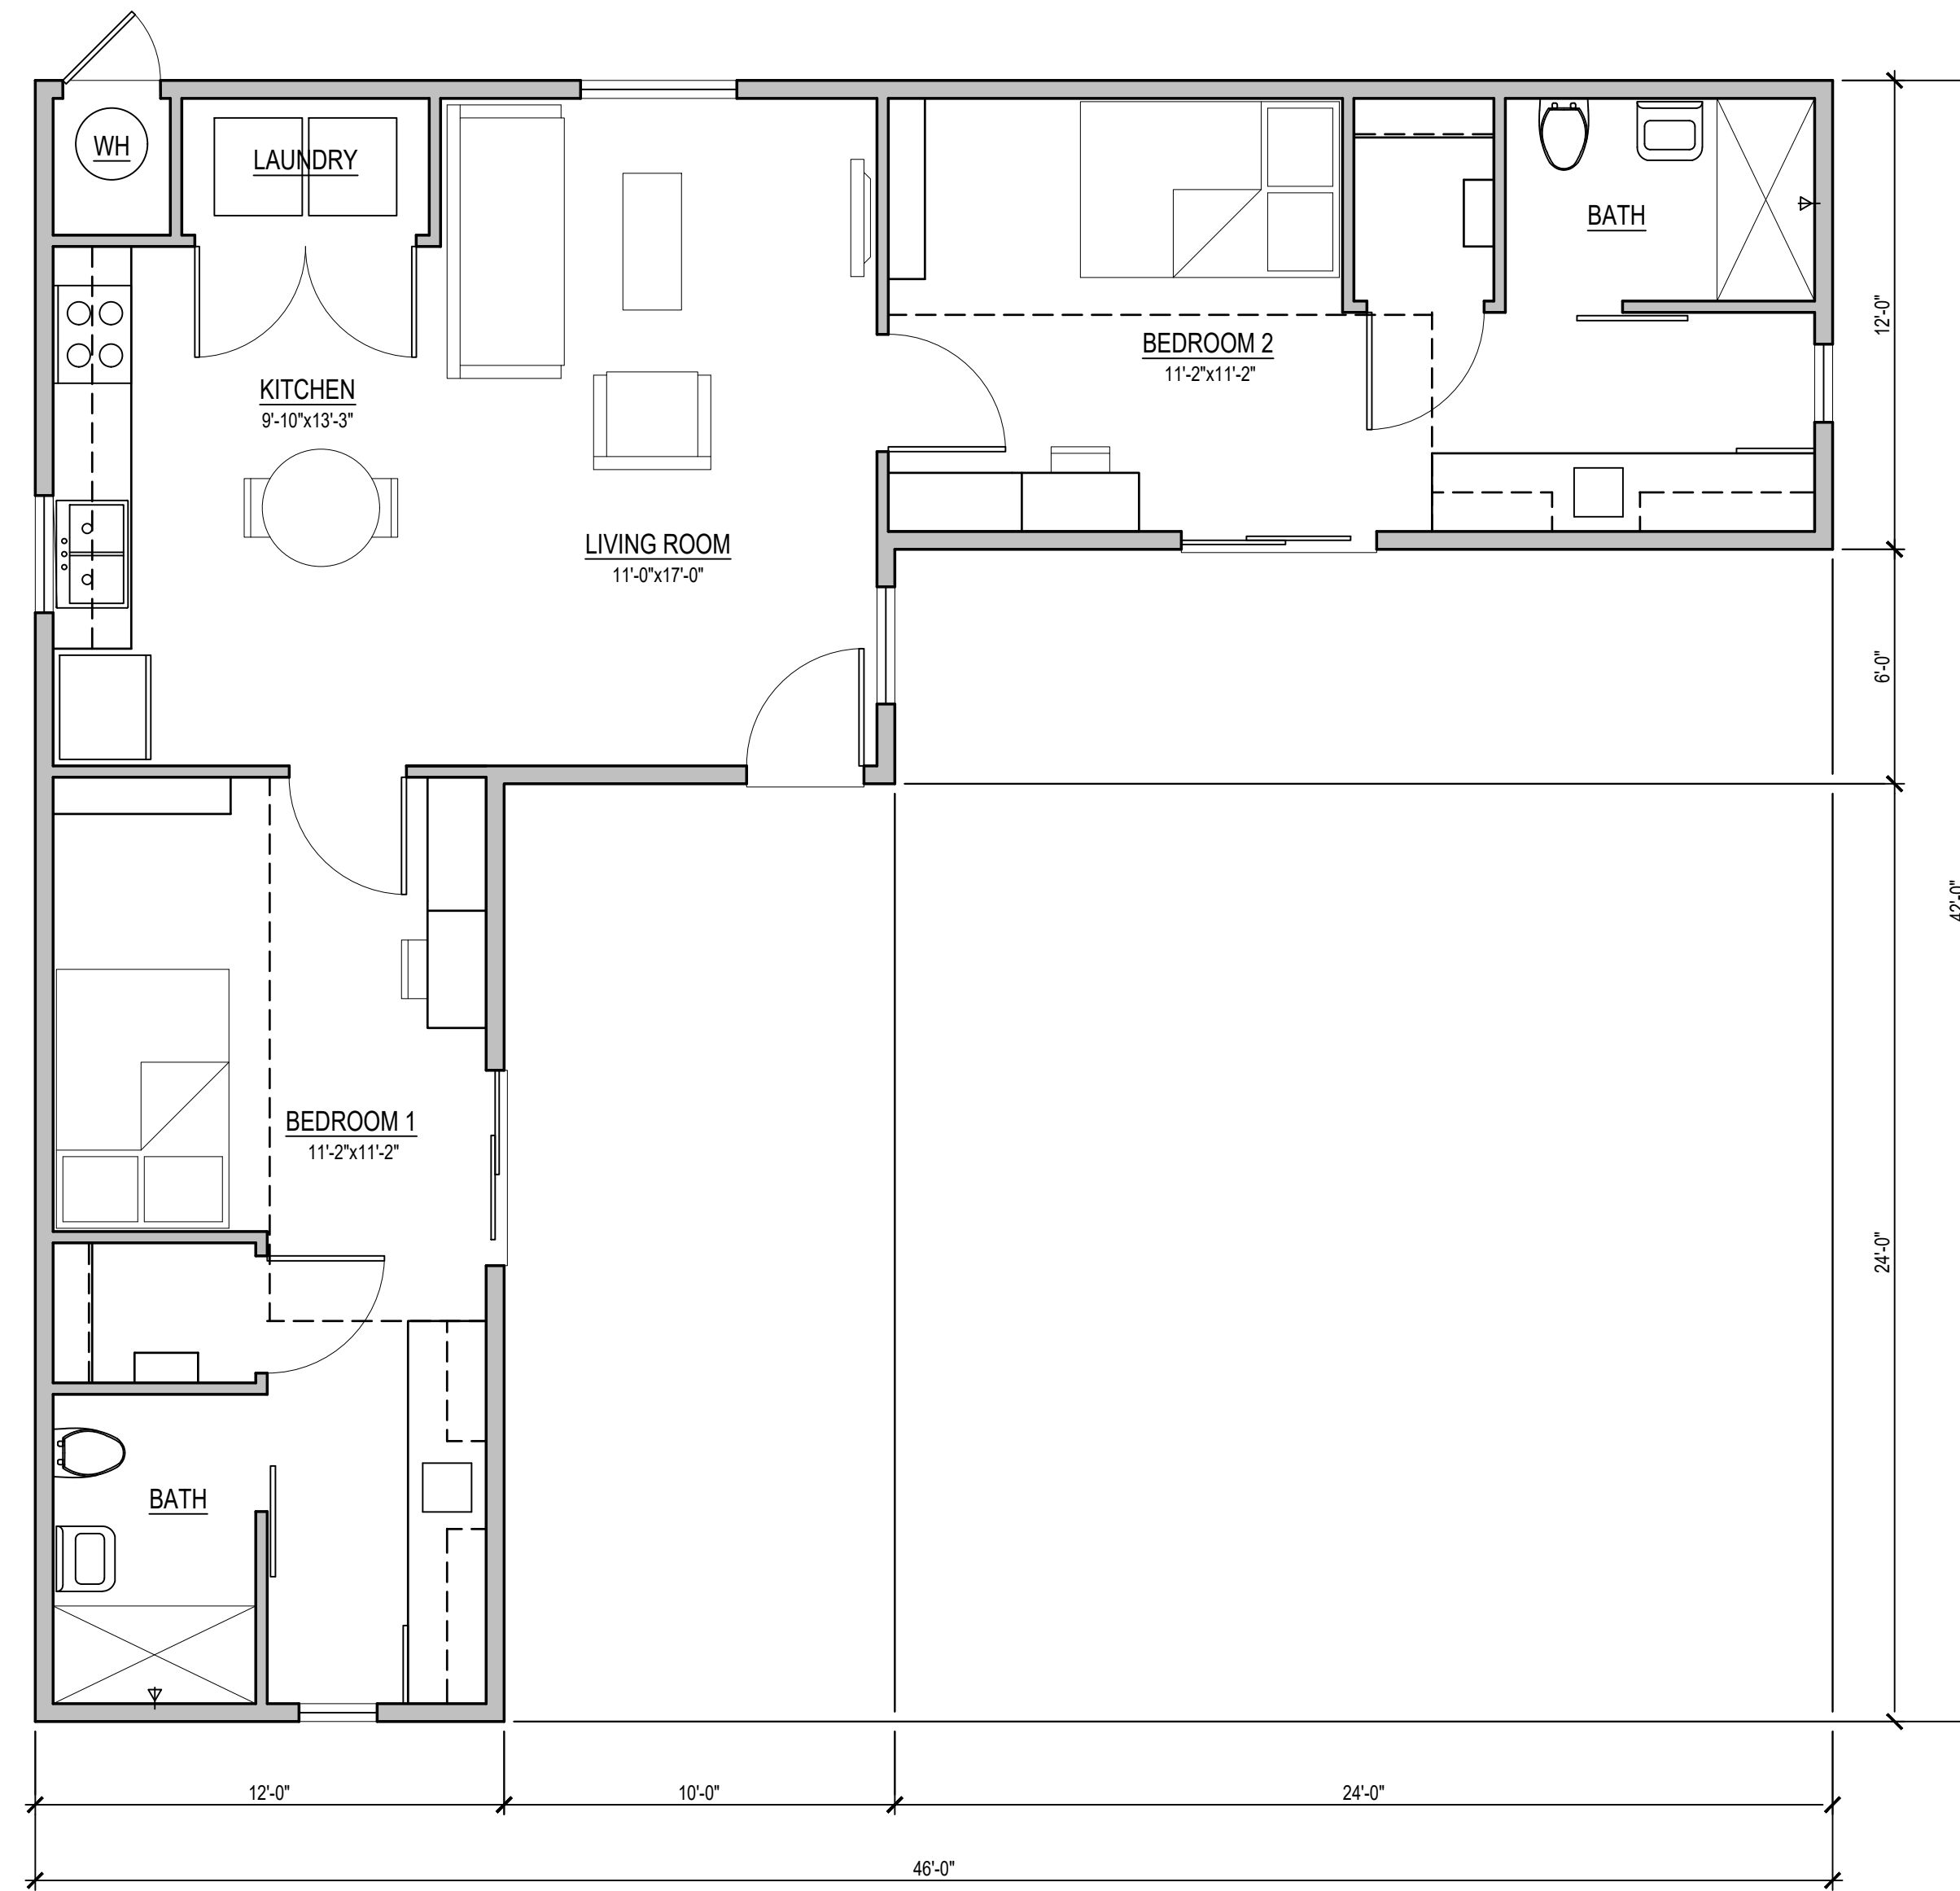

ALTERNATE 'B'

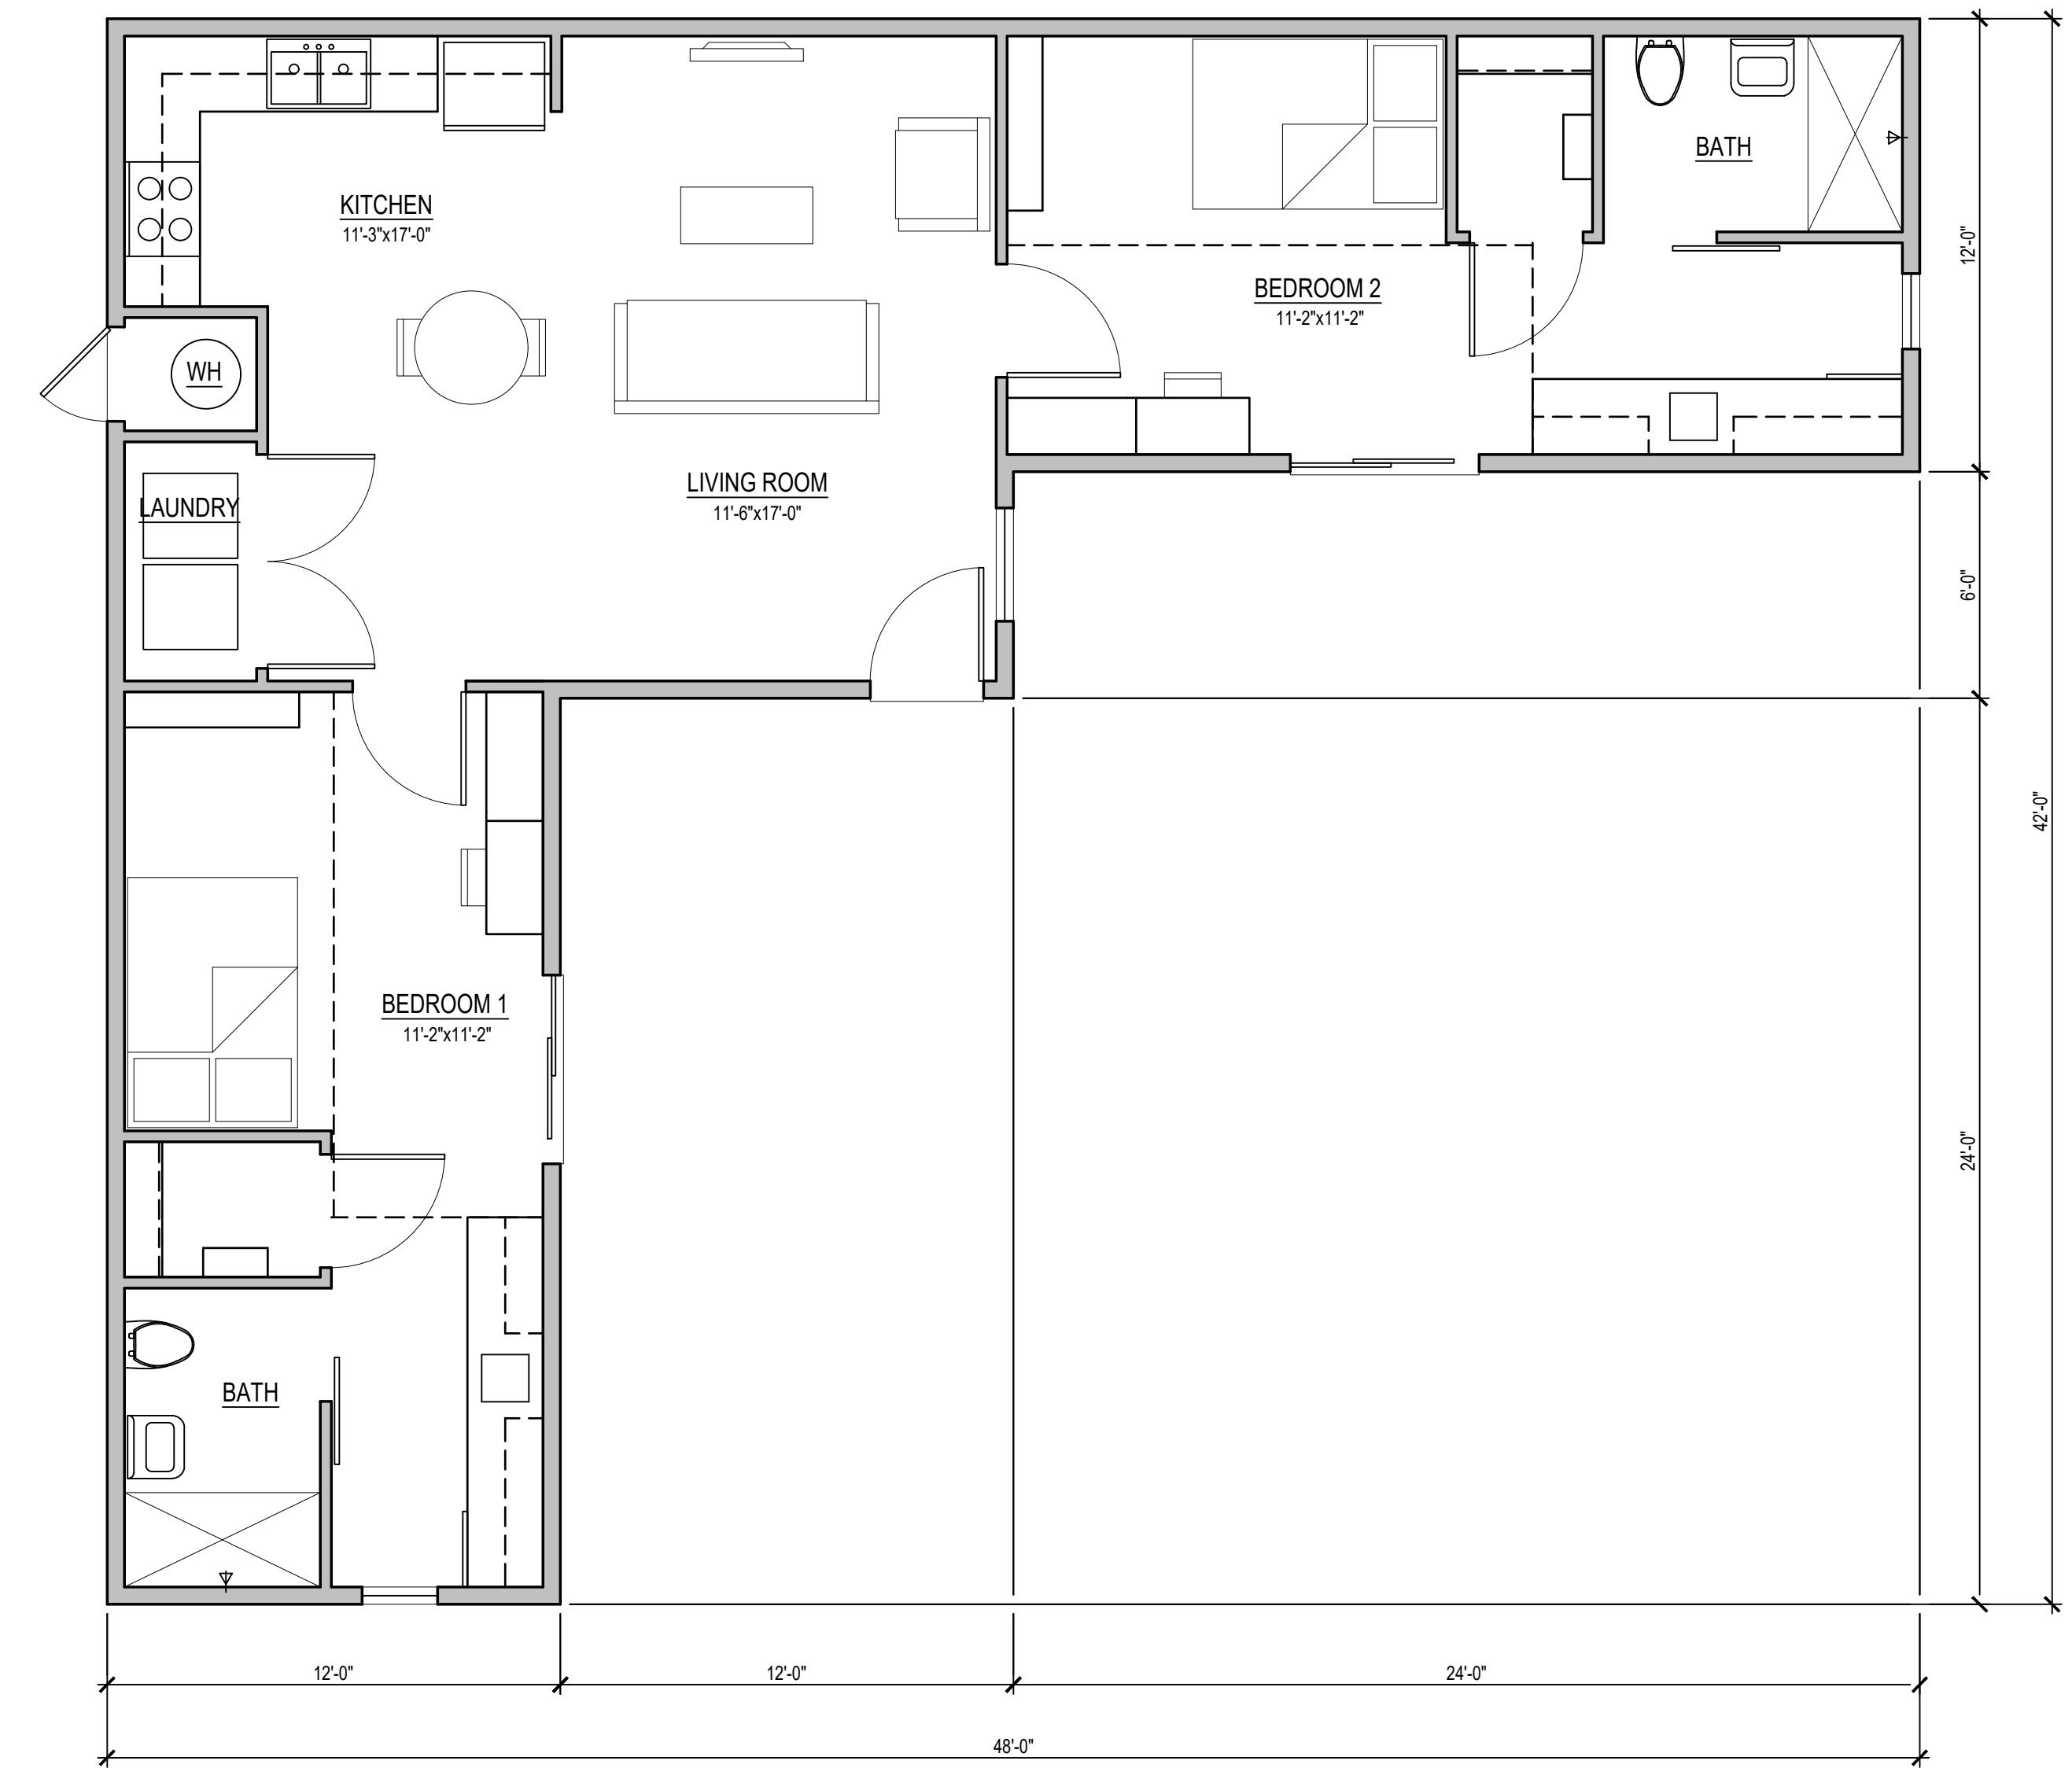

ALTERNATE 'A'